


ETC

CUADRO DE SUPERFICIES

MZ	SITO	M ²	TOTAL
A	1	24.747	
	2	21.596	
TOTAL			46.743
B	1	21.233	
	2	21.996	
	3	22.183	
	4	22.397	
	5	24.909	
TOTAL			109.718
C	1	21.909	
	2	22.258	
	3	21.350	
	4	20.290	
TOTAL			85.807
D	1	21.663	
	2	21.622	
	3	23.575	
	4	21.848	
	5	20.919	
	6	20.919	
	7 AREA VERDE	103.687	
	8 EQUIPAMIENTO	48.500	
TOTAL			280.731
E	1 EQUIPAMIENTO	39.562	
	2	22.916	
	3	23.970	
	4	23.970	
	5	23.970	
	6	23.970	
	7	23.520	
TOTAL			181.788
F	1	22.364	
	2	22.397	
	3	22.325	
	4	22.236	
	5	21.620	
TOTAL			110.952
G	1	98.365	
TOTAL			98.365
	VIALIDAD	43.450	43.450
TOTAL			957.554


RESUMEN DE SUPERFICIES

	SUP m ²	%
POLIGONO A-B-C-D-A	957.554	100
SUP SITIOS	722.355	75.43
SUP AREA VERDE	103.687	10.83
SUP EQUIPAMIENTO	88.062	9.20
SUP VIALIDAD	43.450	4.54

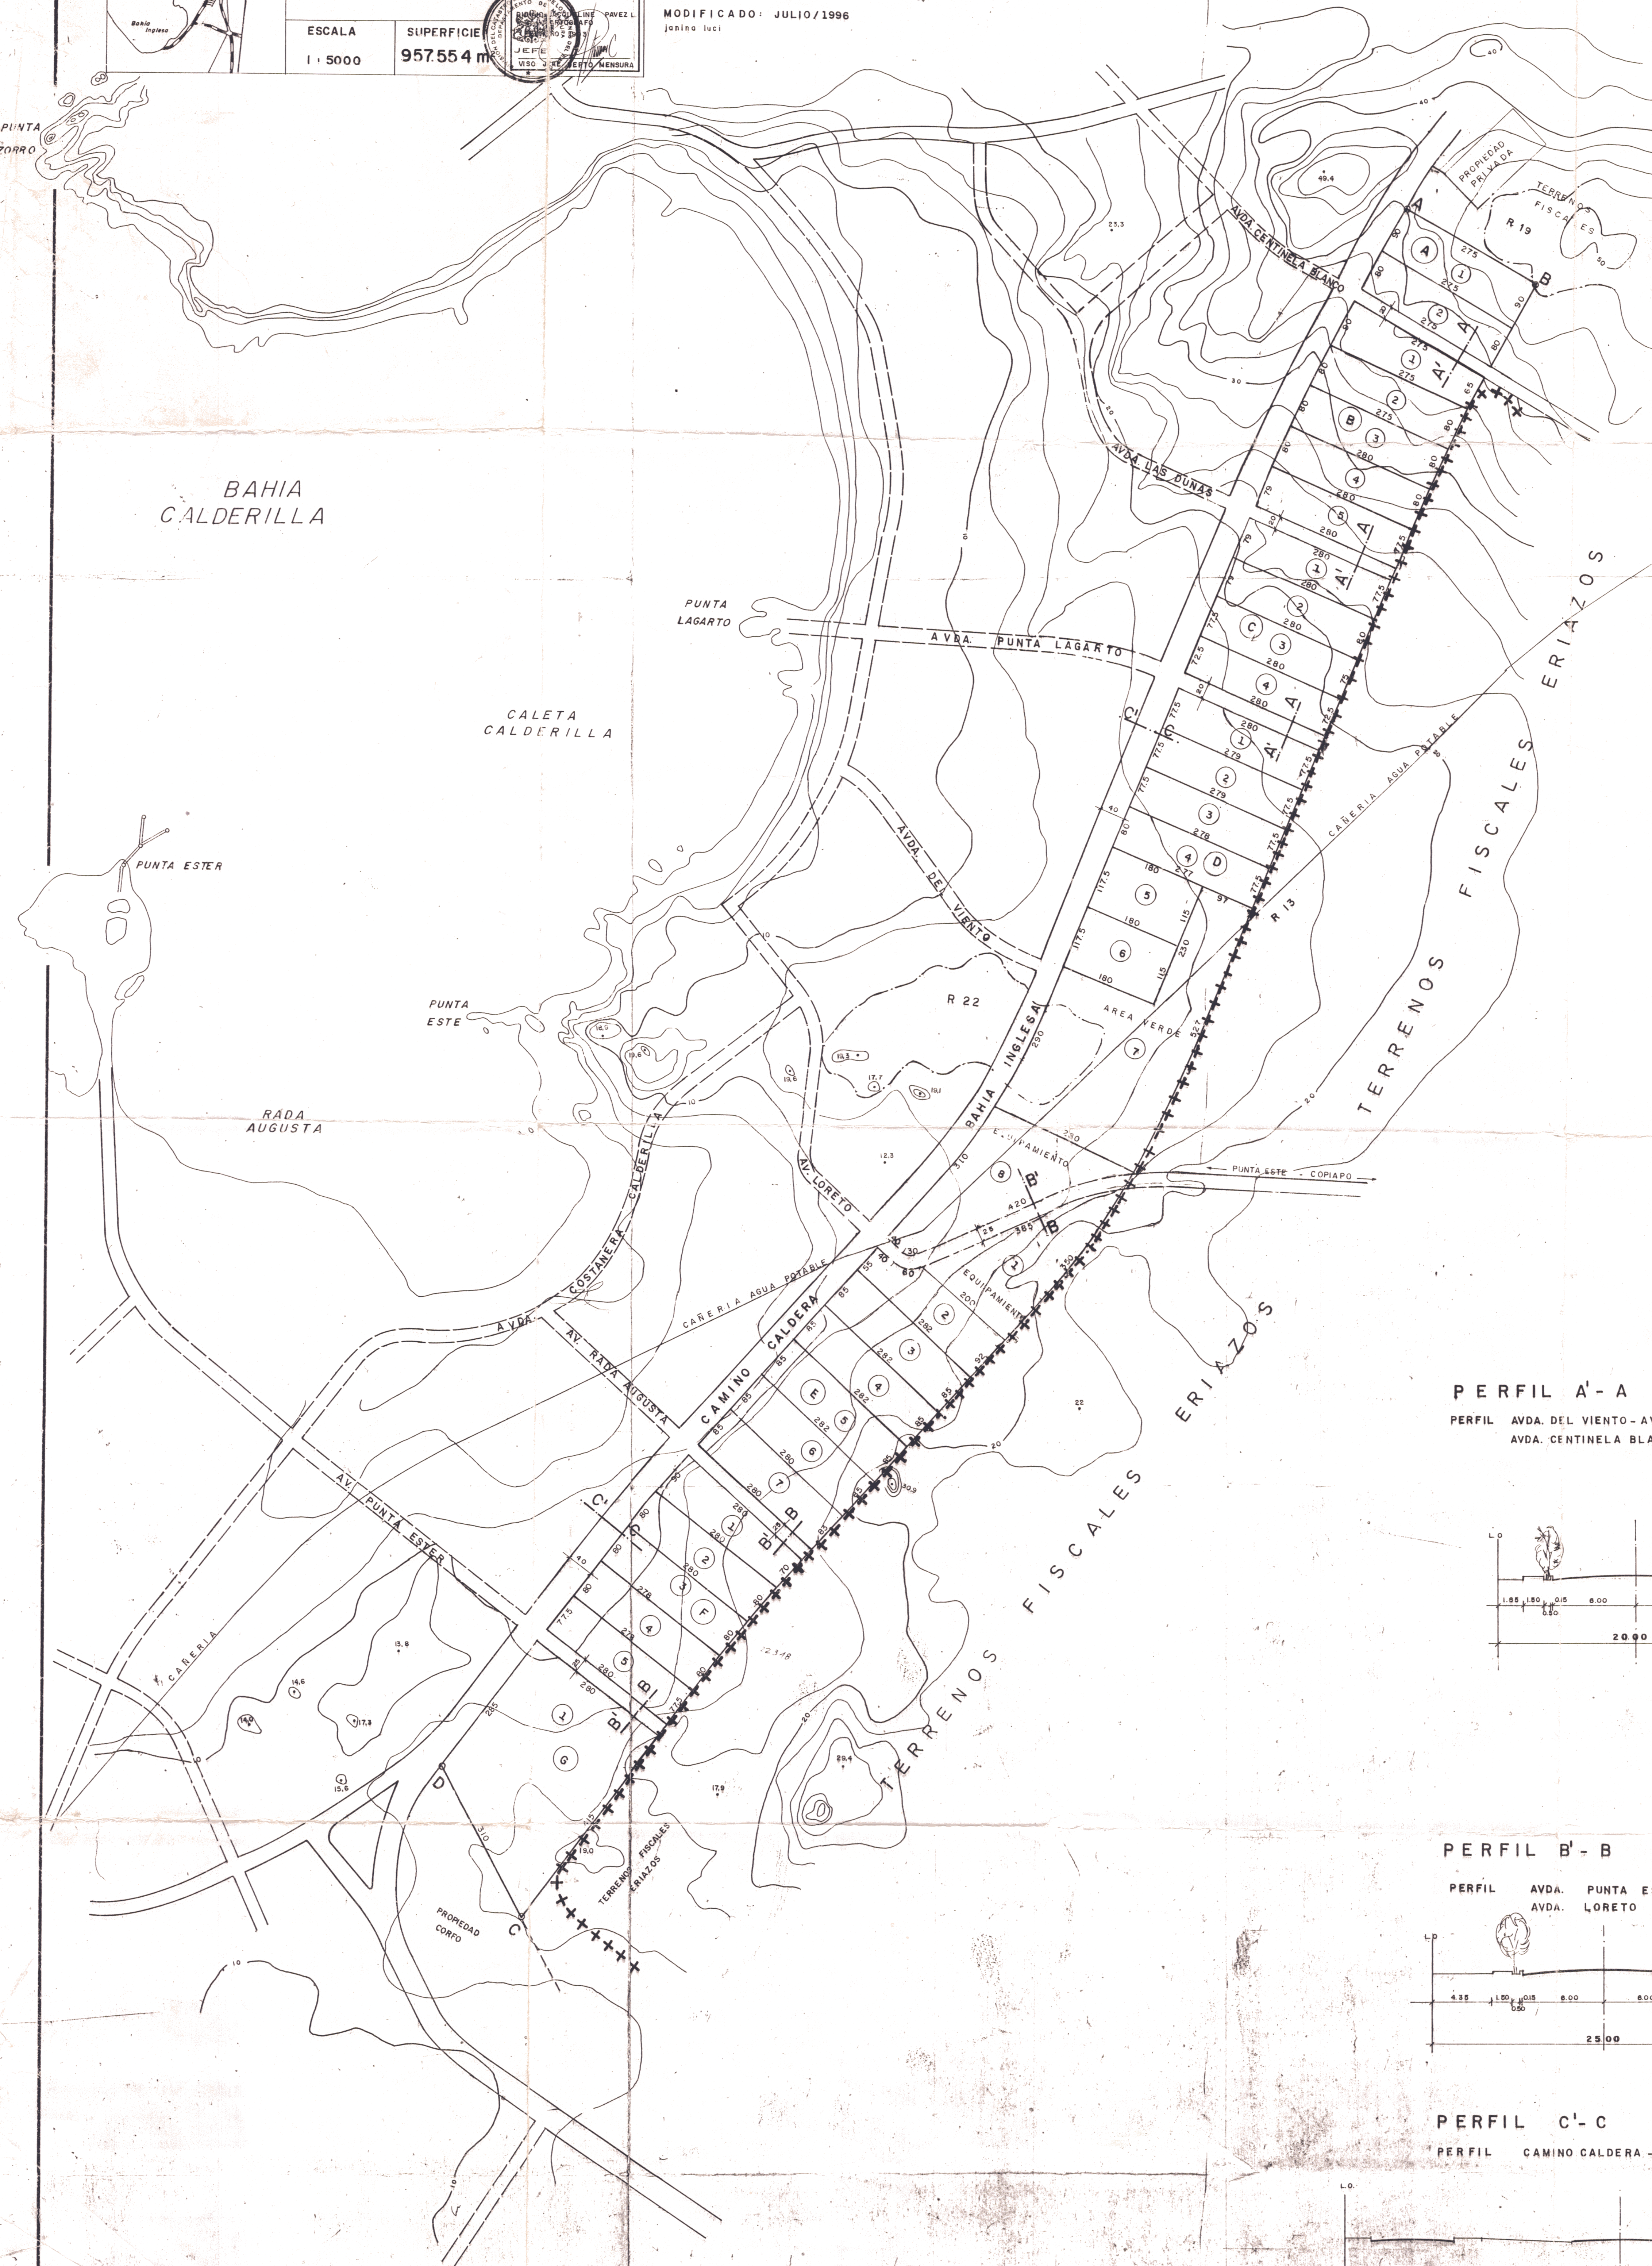


PERFIL A' - A

PERFIL AVDA. DEL VIENTO - AVDA. PUNTA LAGARTO - AVDA. LAS DUNAS
AVDA. CENTINELA BLANCO

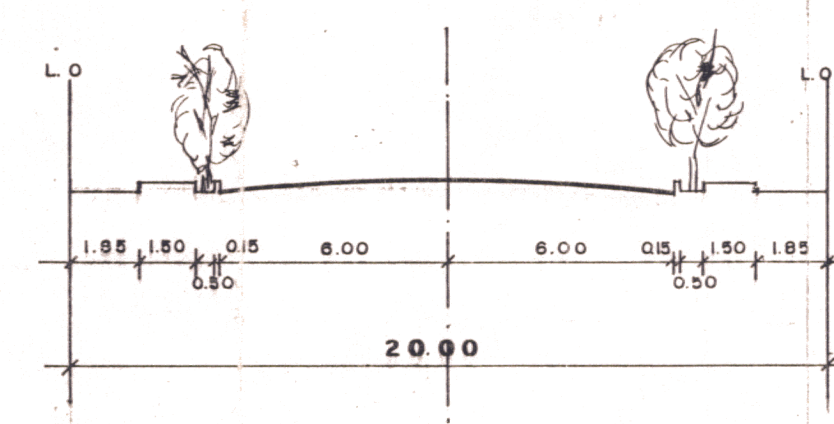

PERFIL B' - B

PERFIL AVDA. PUNTA ESTER - AVDA. RADA AUGUSTA
AVDA. LORETO

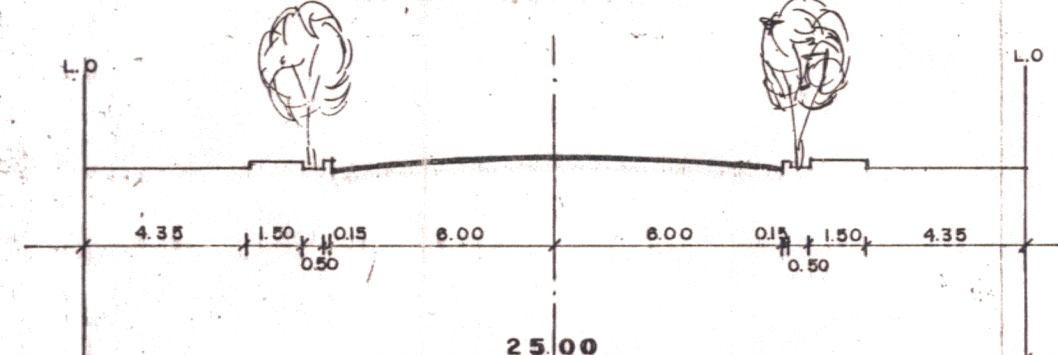

PERFIL C'-C

PERFIL CAMINO CALDERA - BAHIA INGLESA

